


399

ELABORATO PLANIMETRICO 1:500  
FG: 38; MAPP: 333-334

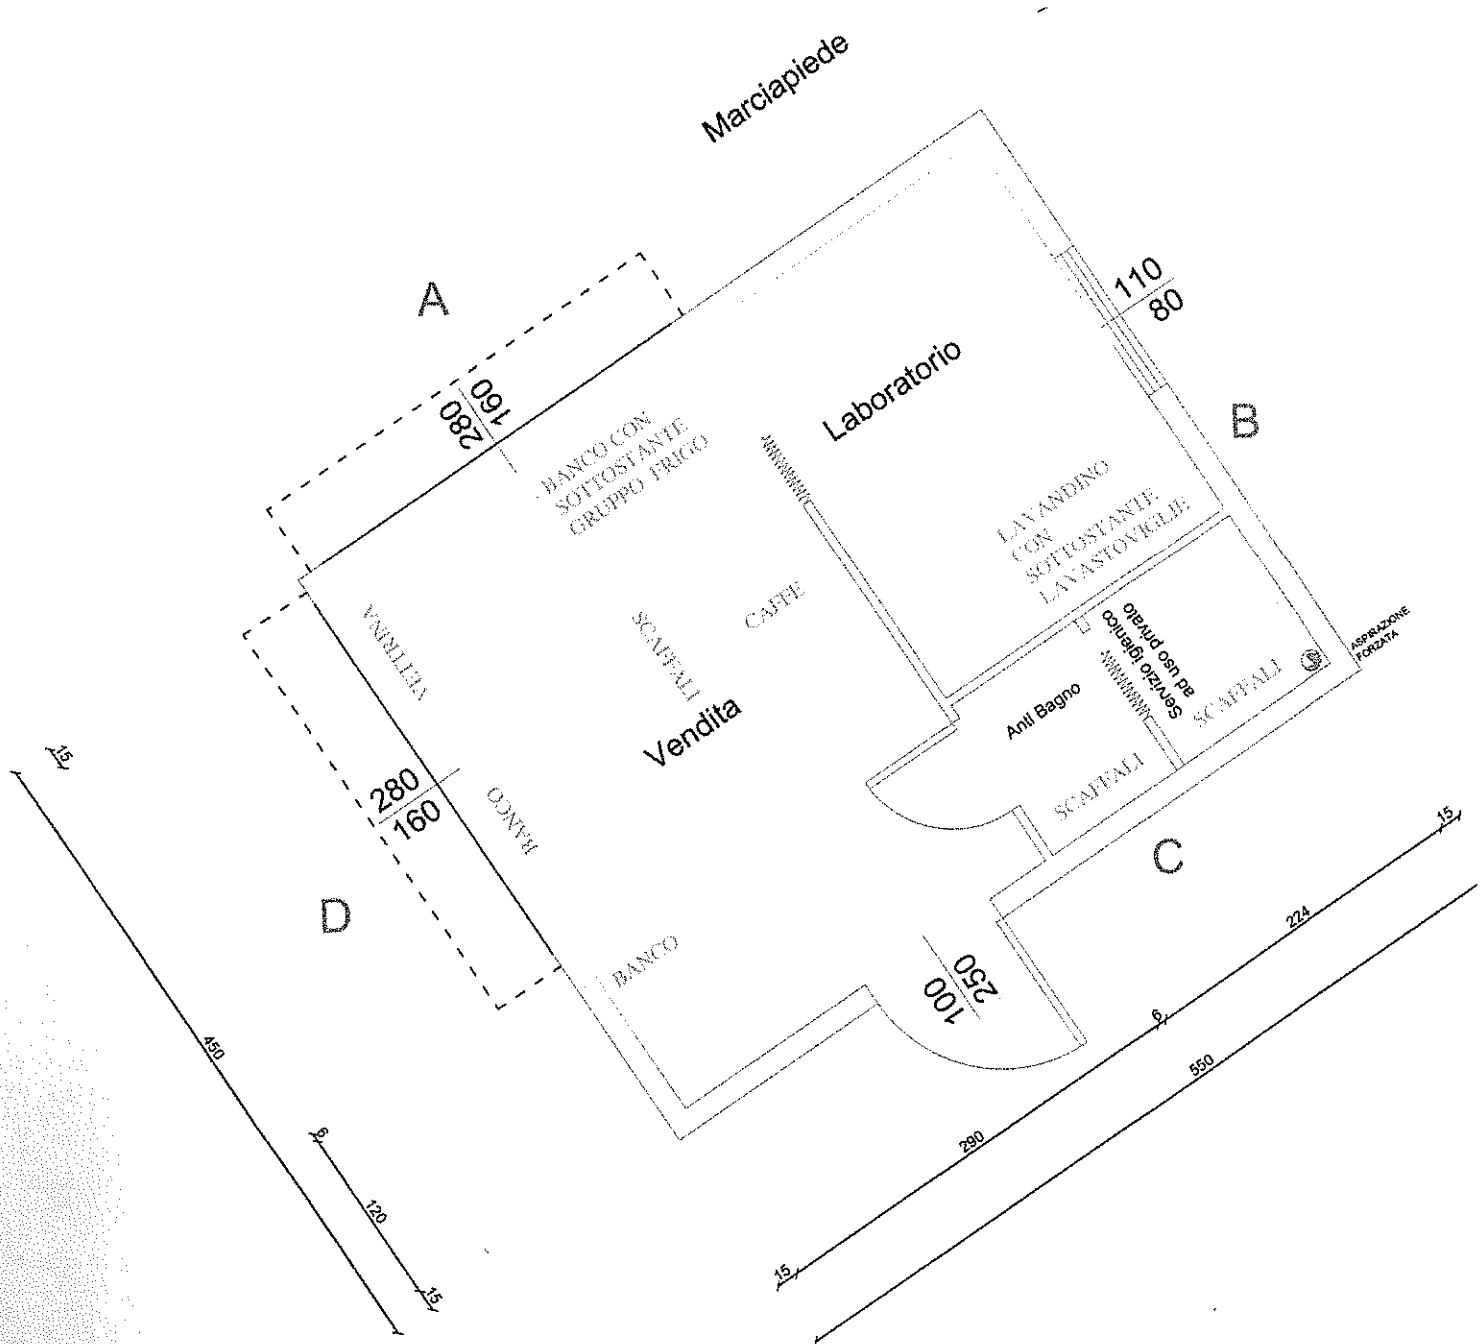

PIANTA 1:50